




HW - TDP 1 - DP2-3

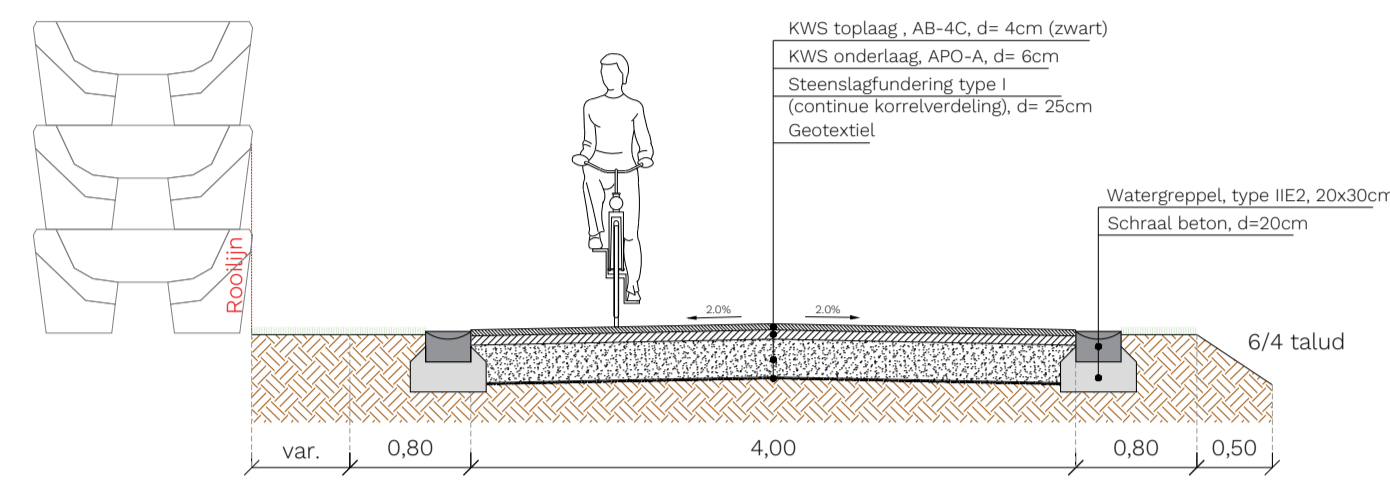


HW - TDP 1' - DP4

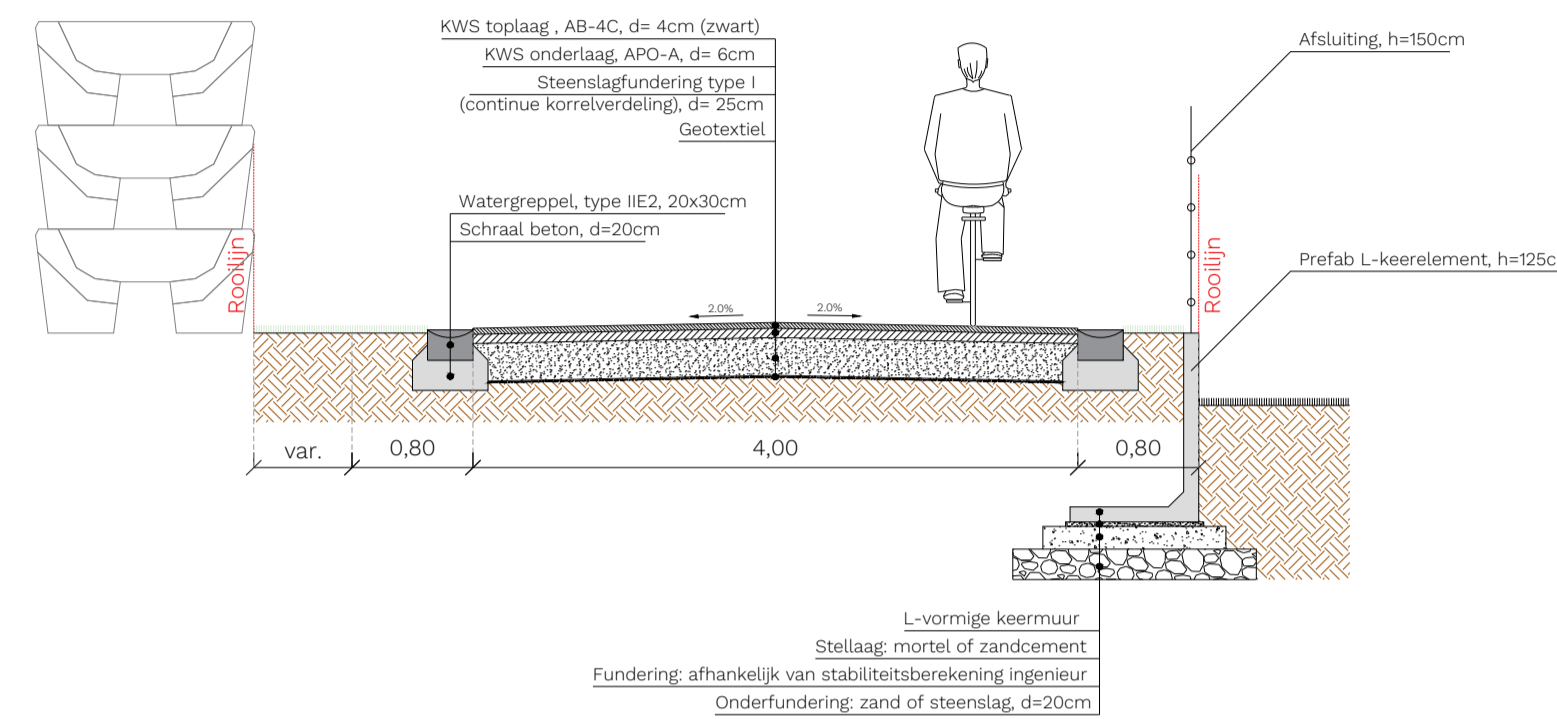


HW - TDP 2 - DP5-10

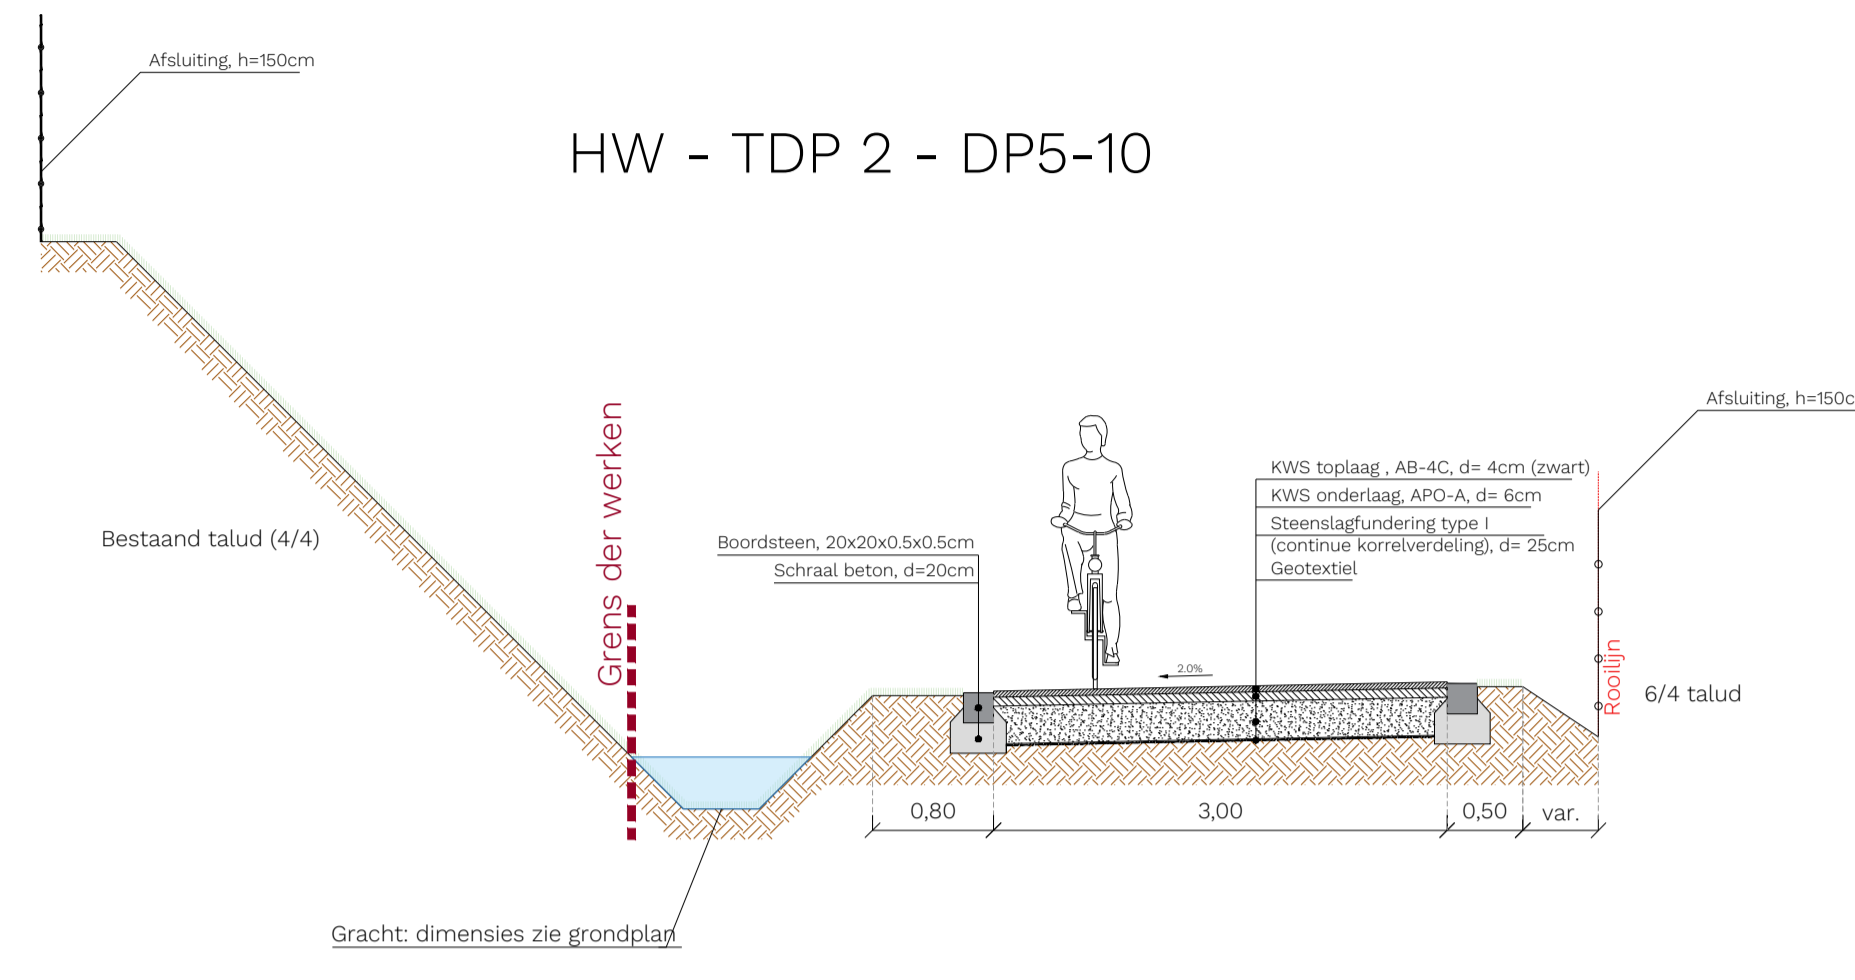


HW - TDP 2' - DP9

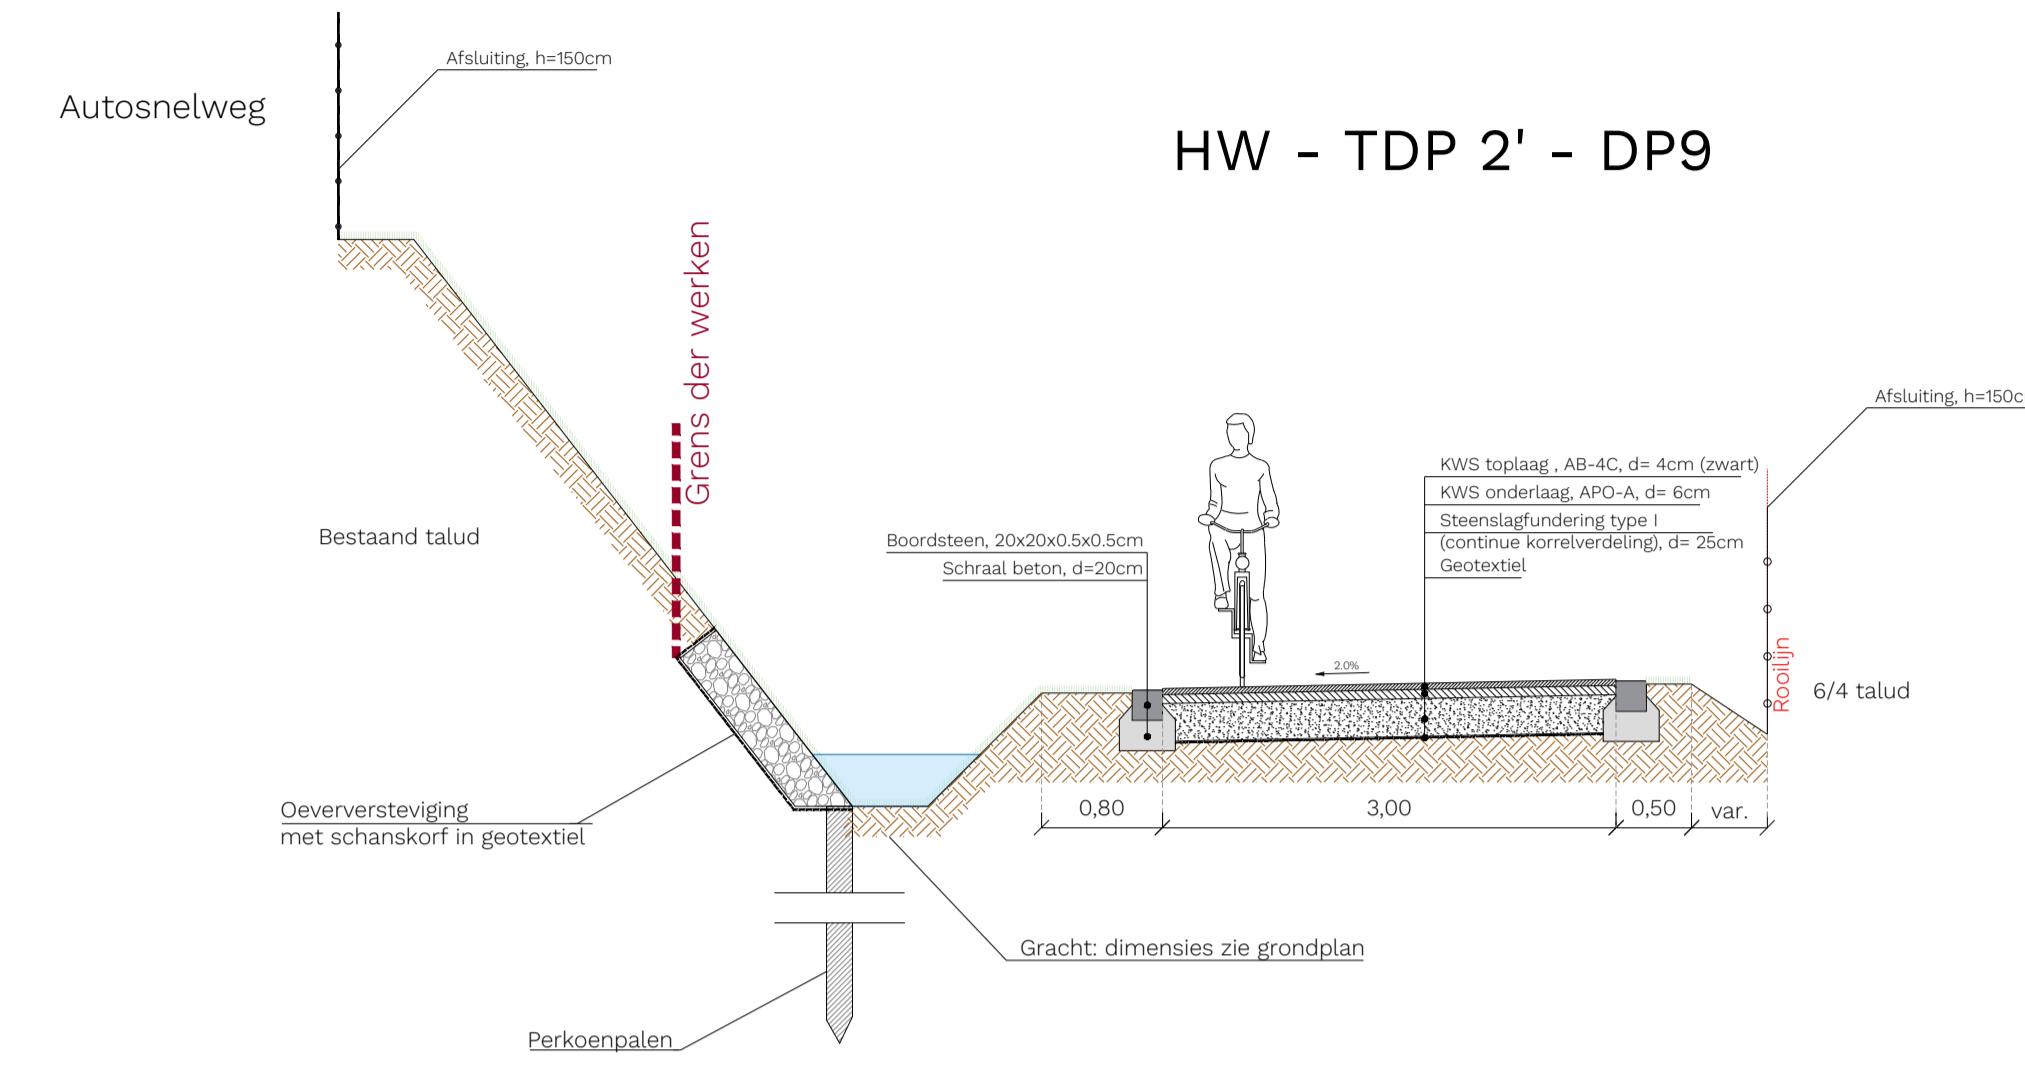


HW - TDP 3 - Tunnel Pleinstraat

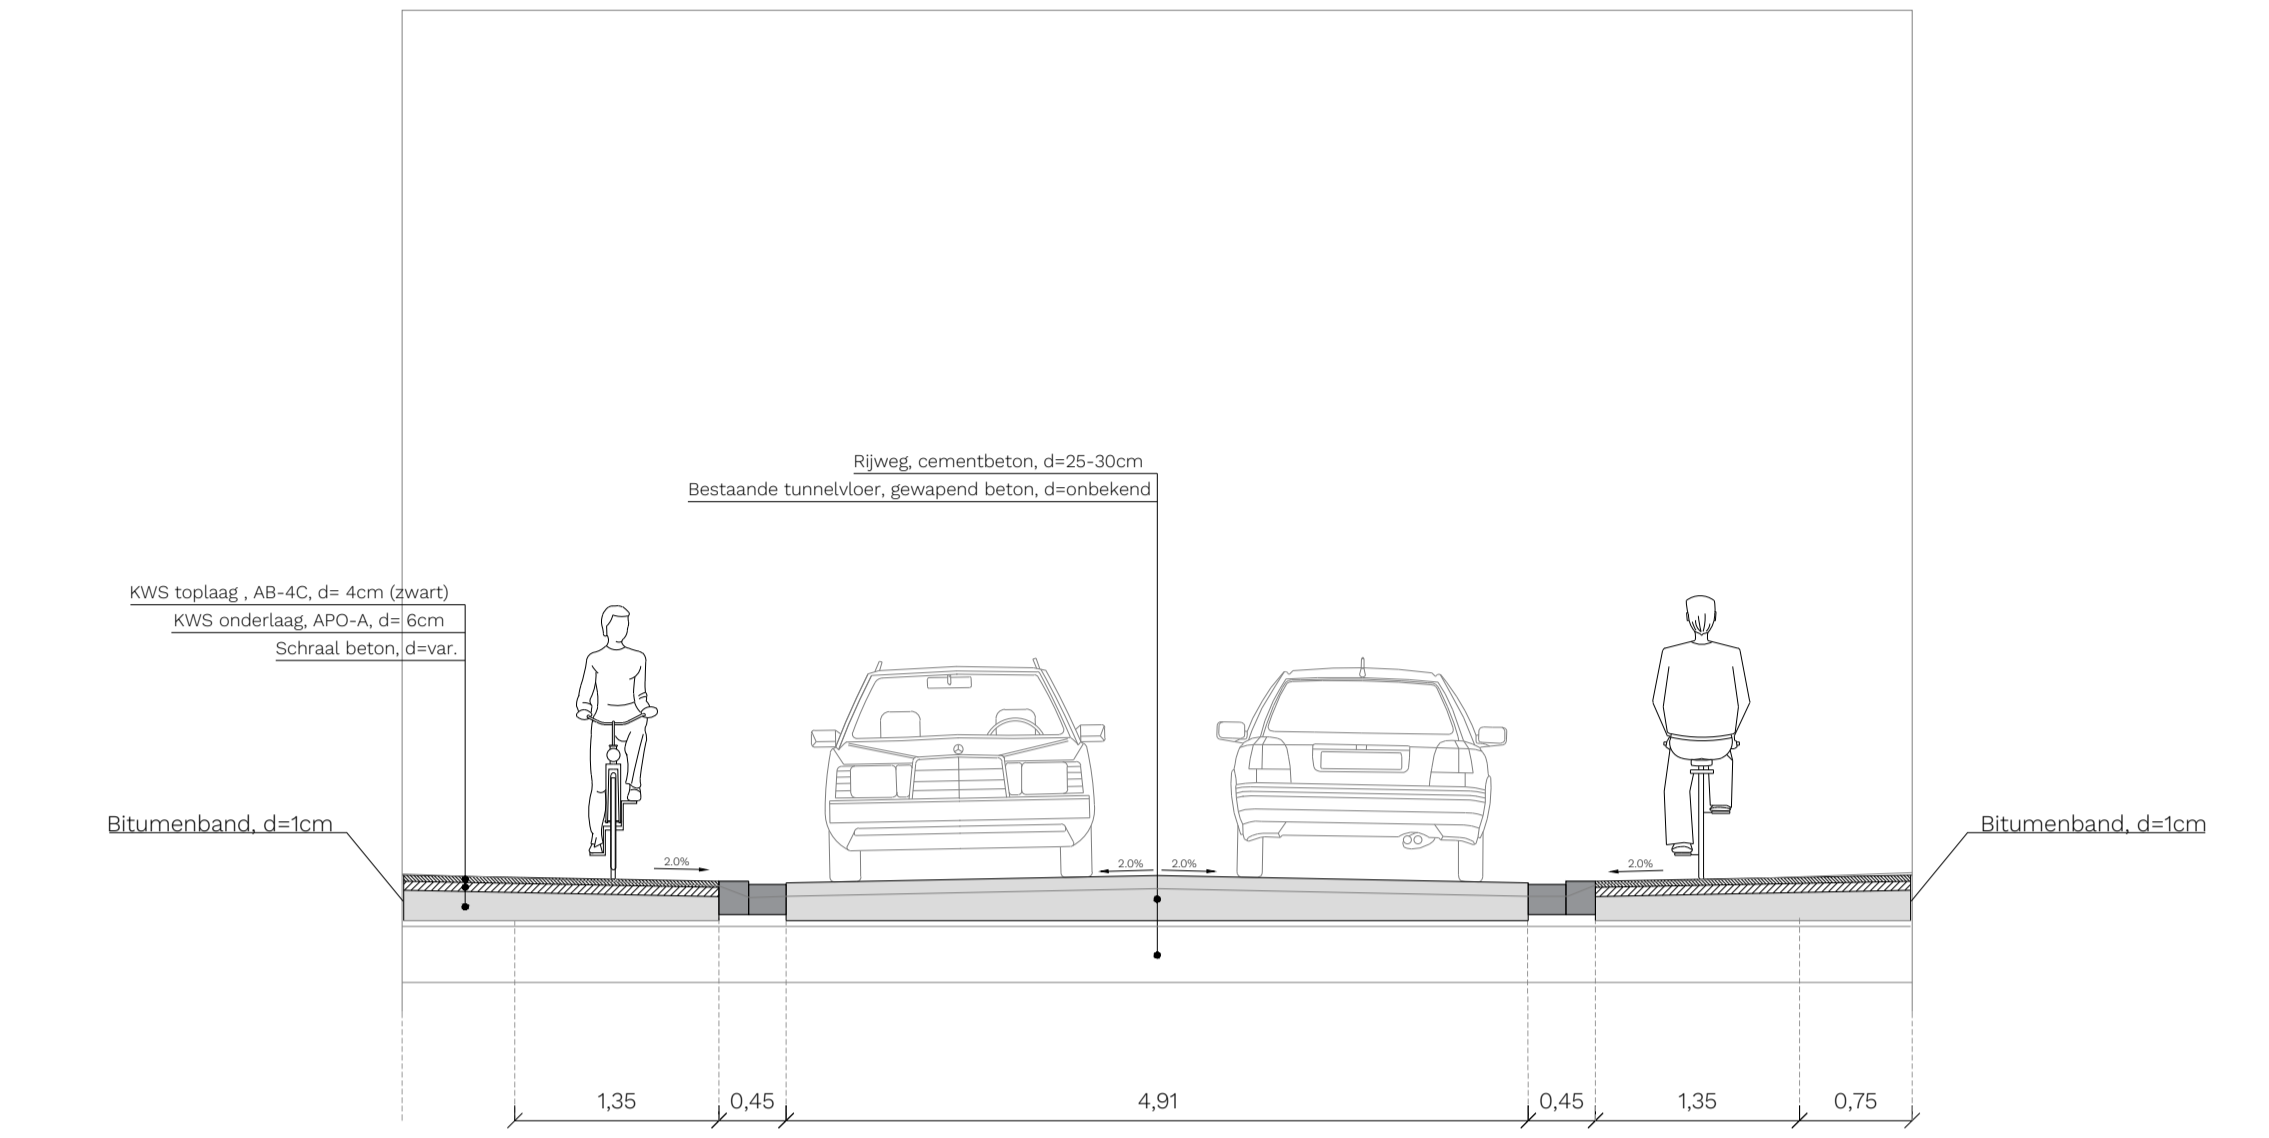


HW - TDP 4 - DP12-16

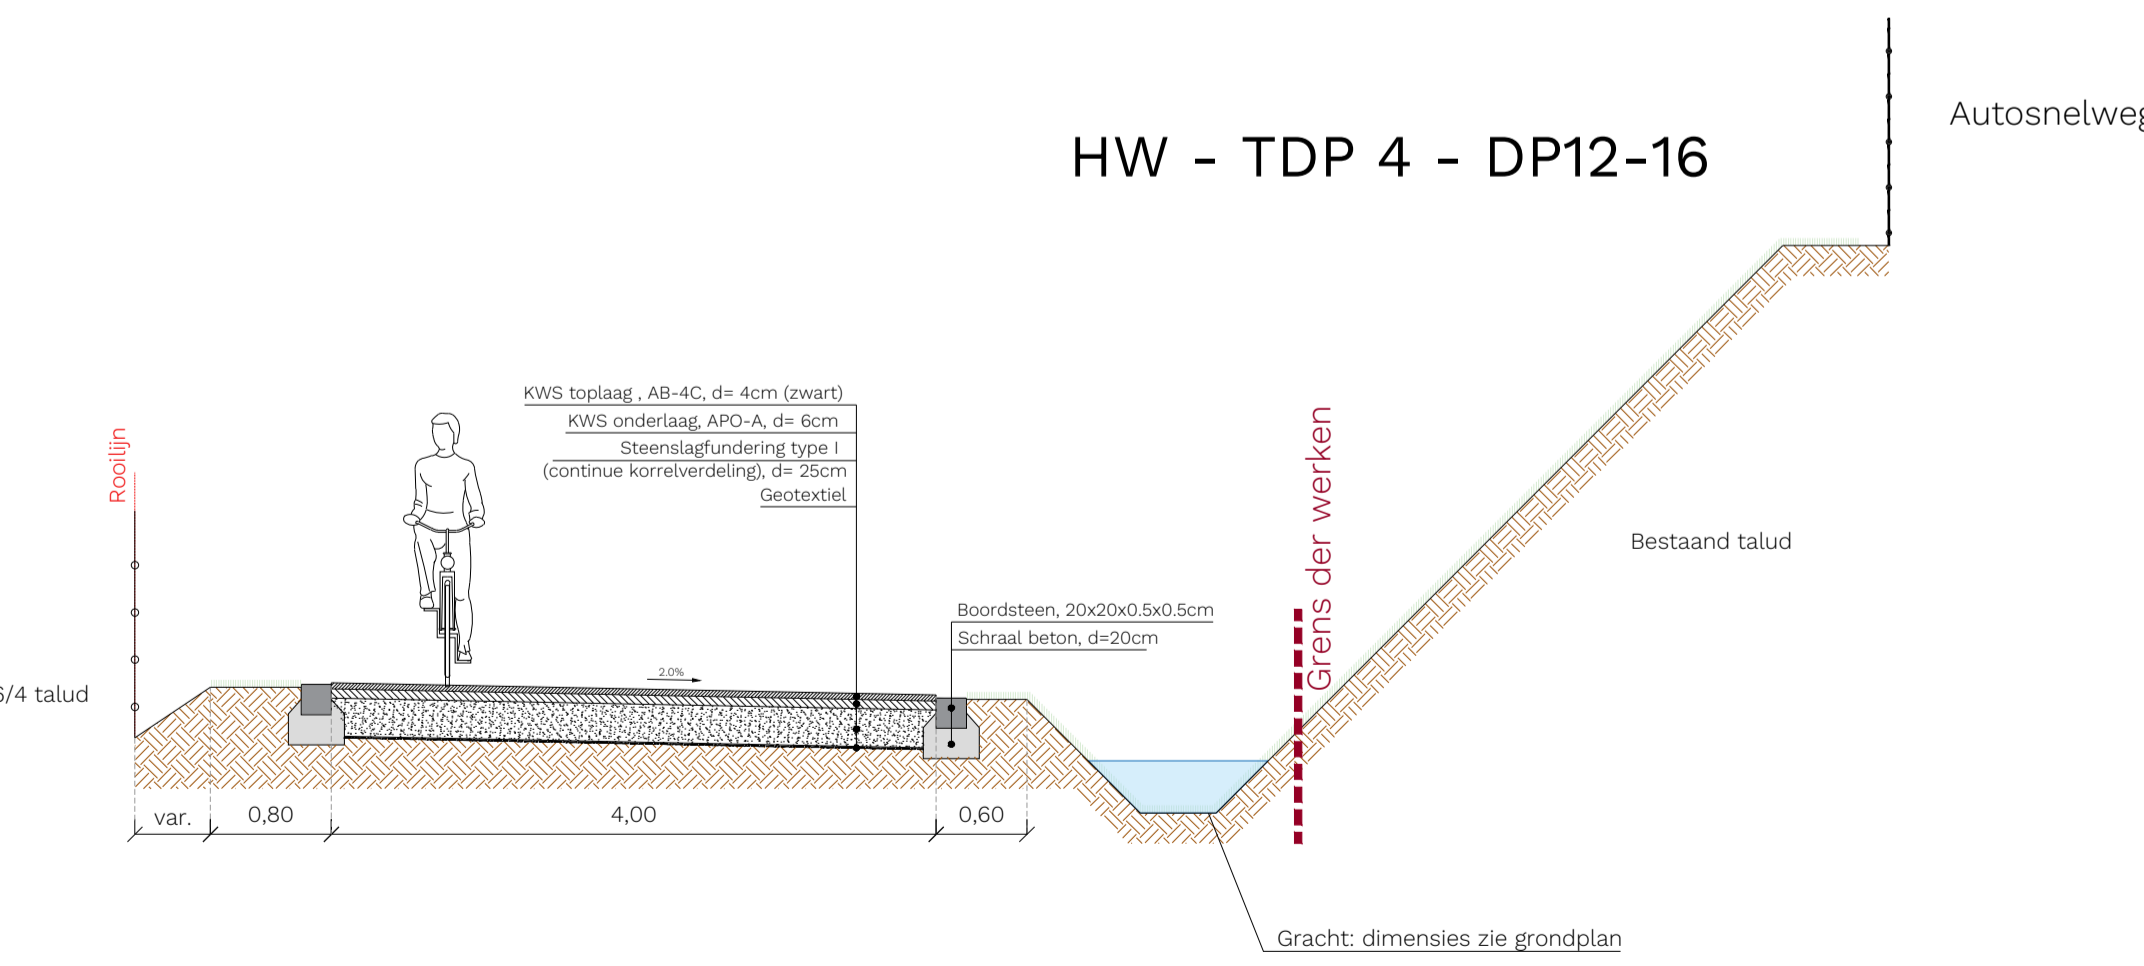


HW - TDP 5 - DP17-22

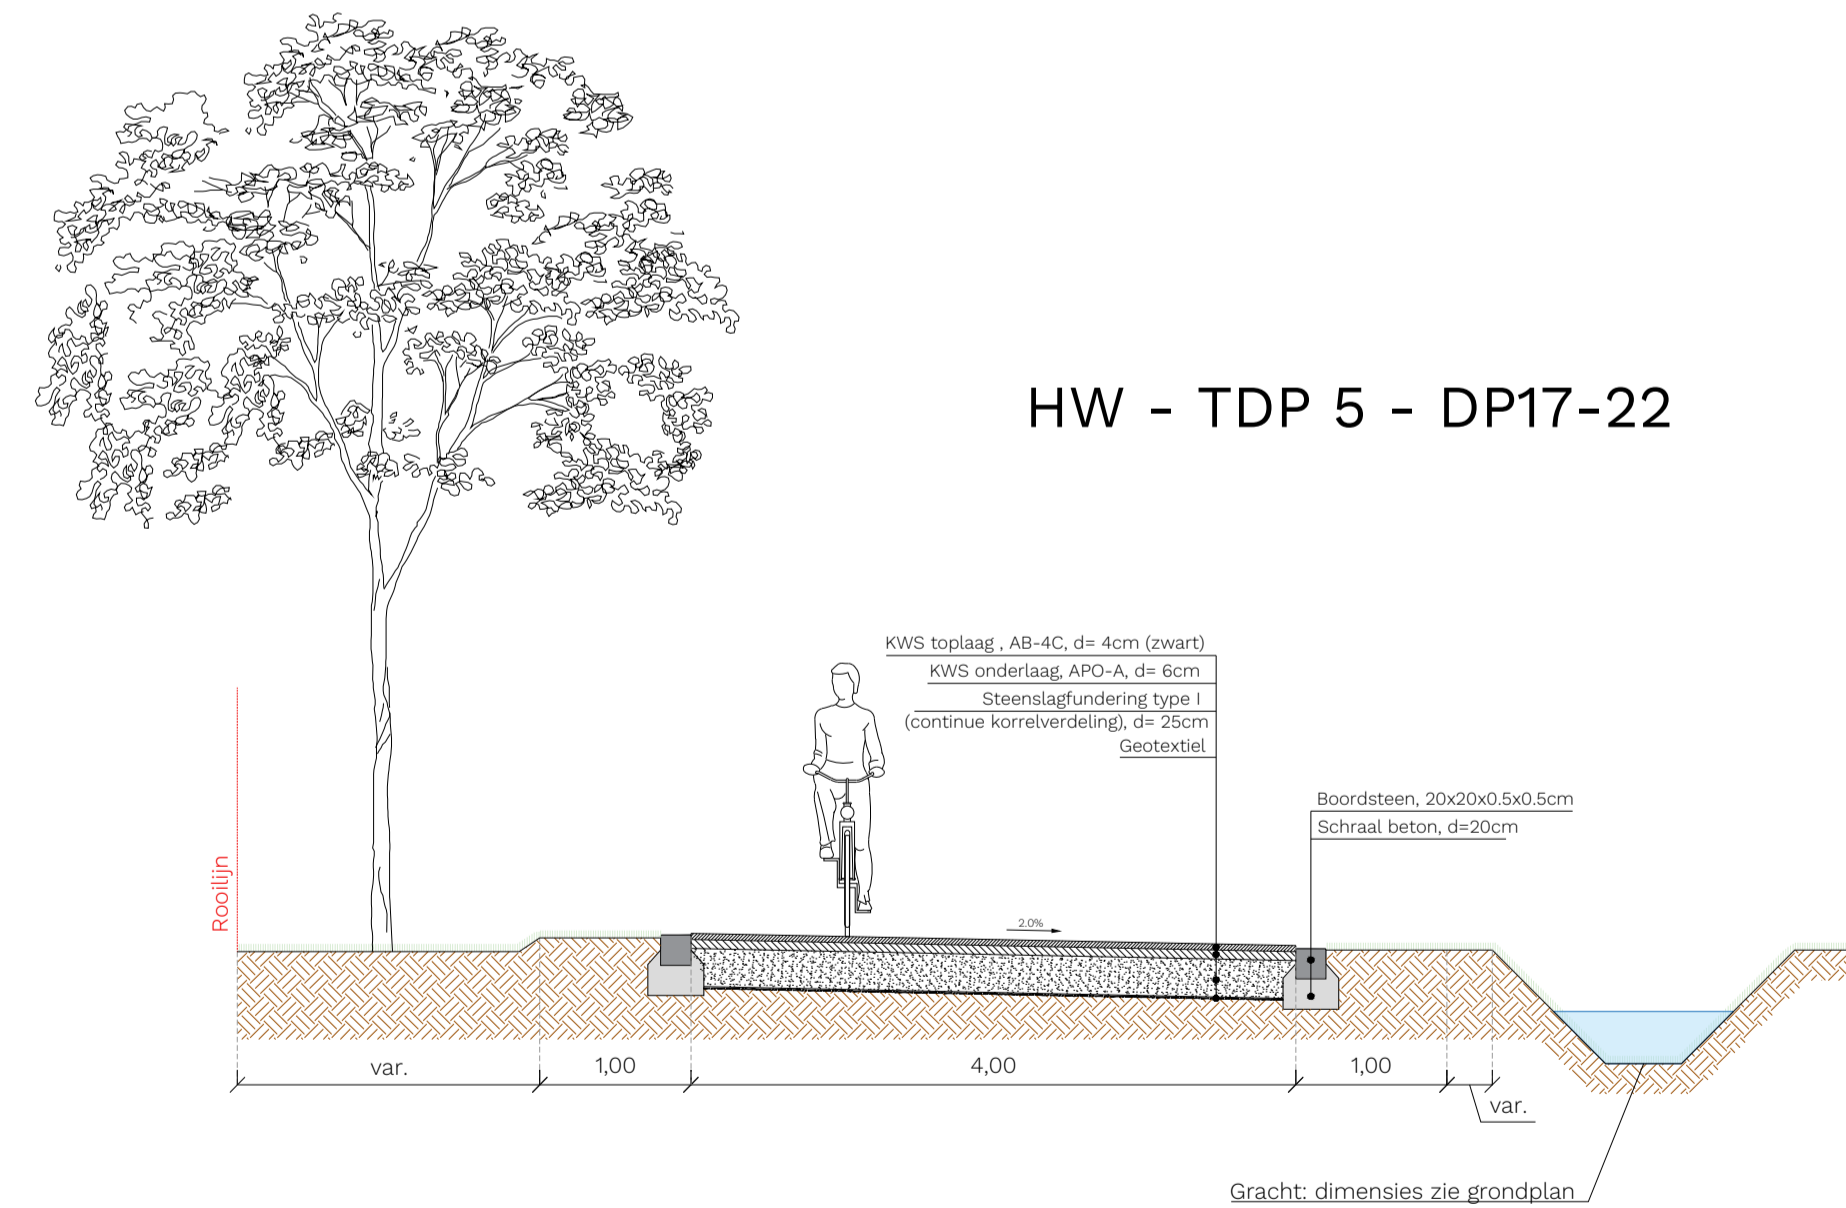

HW - Detail - Boom t.h.v. rustpunt - DP23

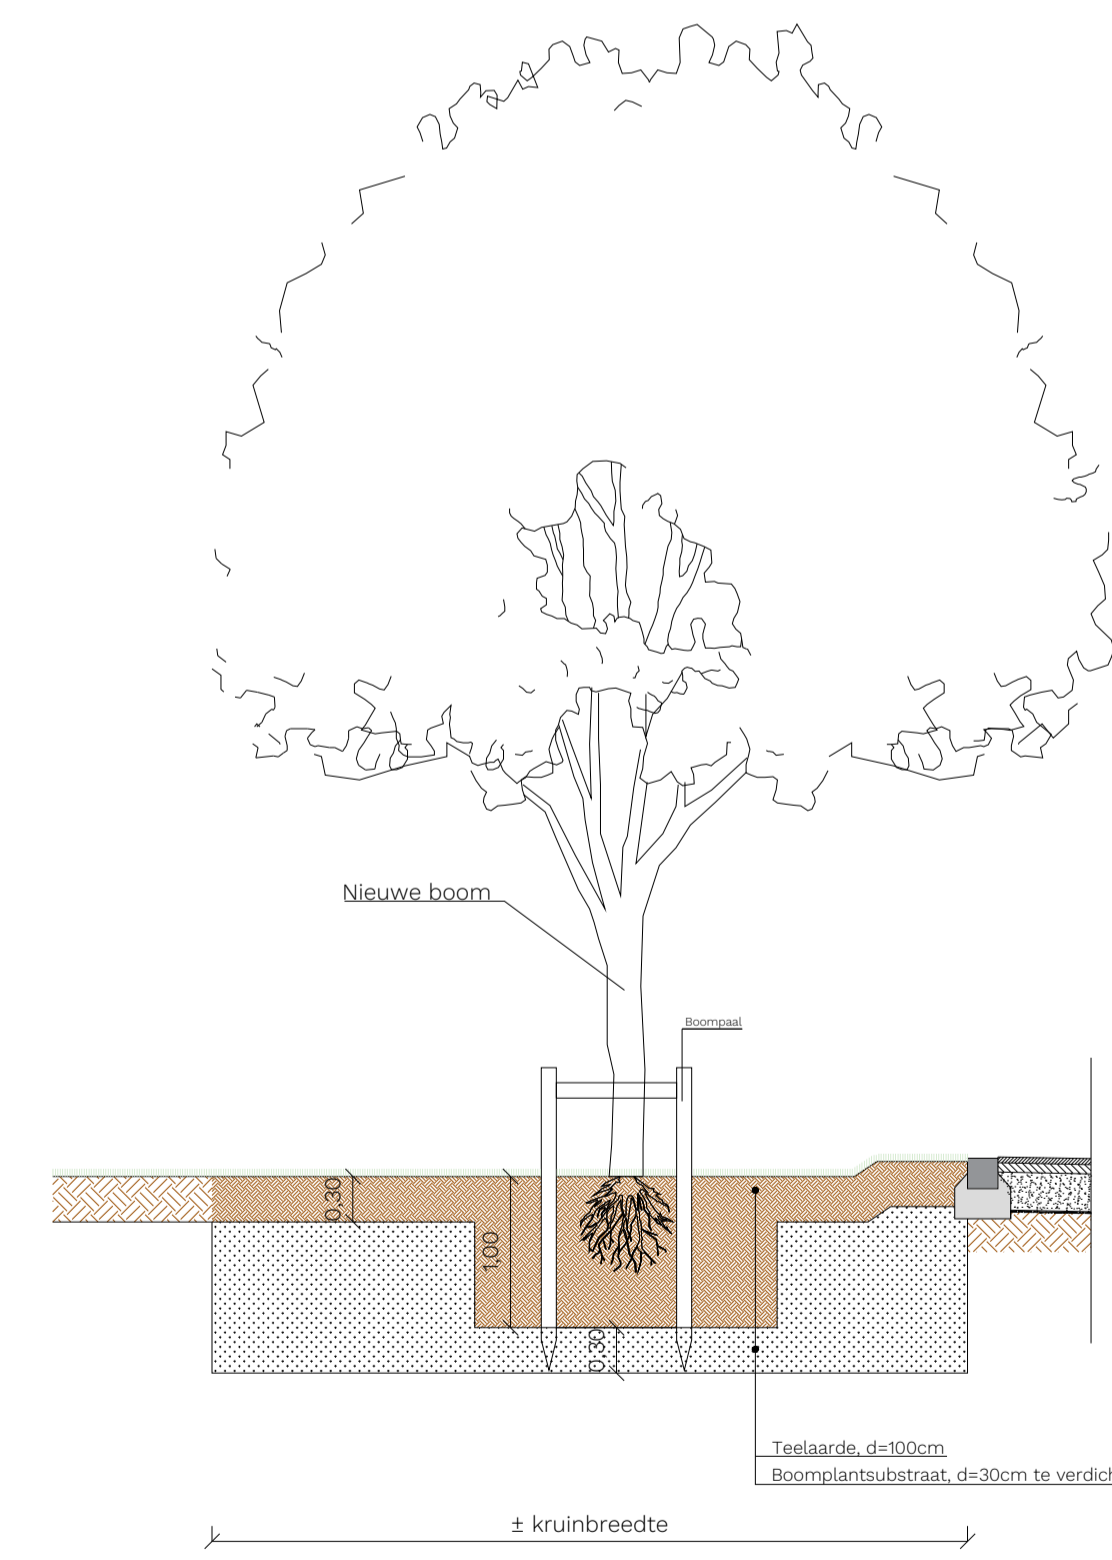


HW - TDP 6 - DP24-30

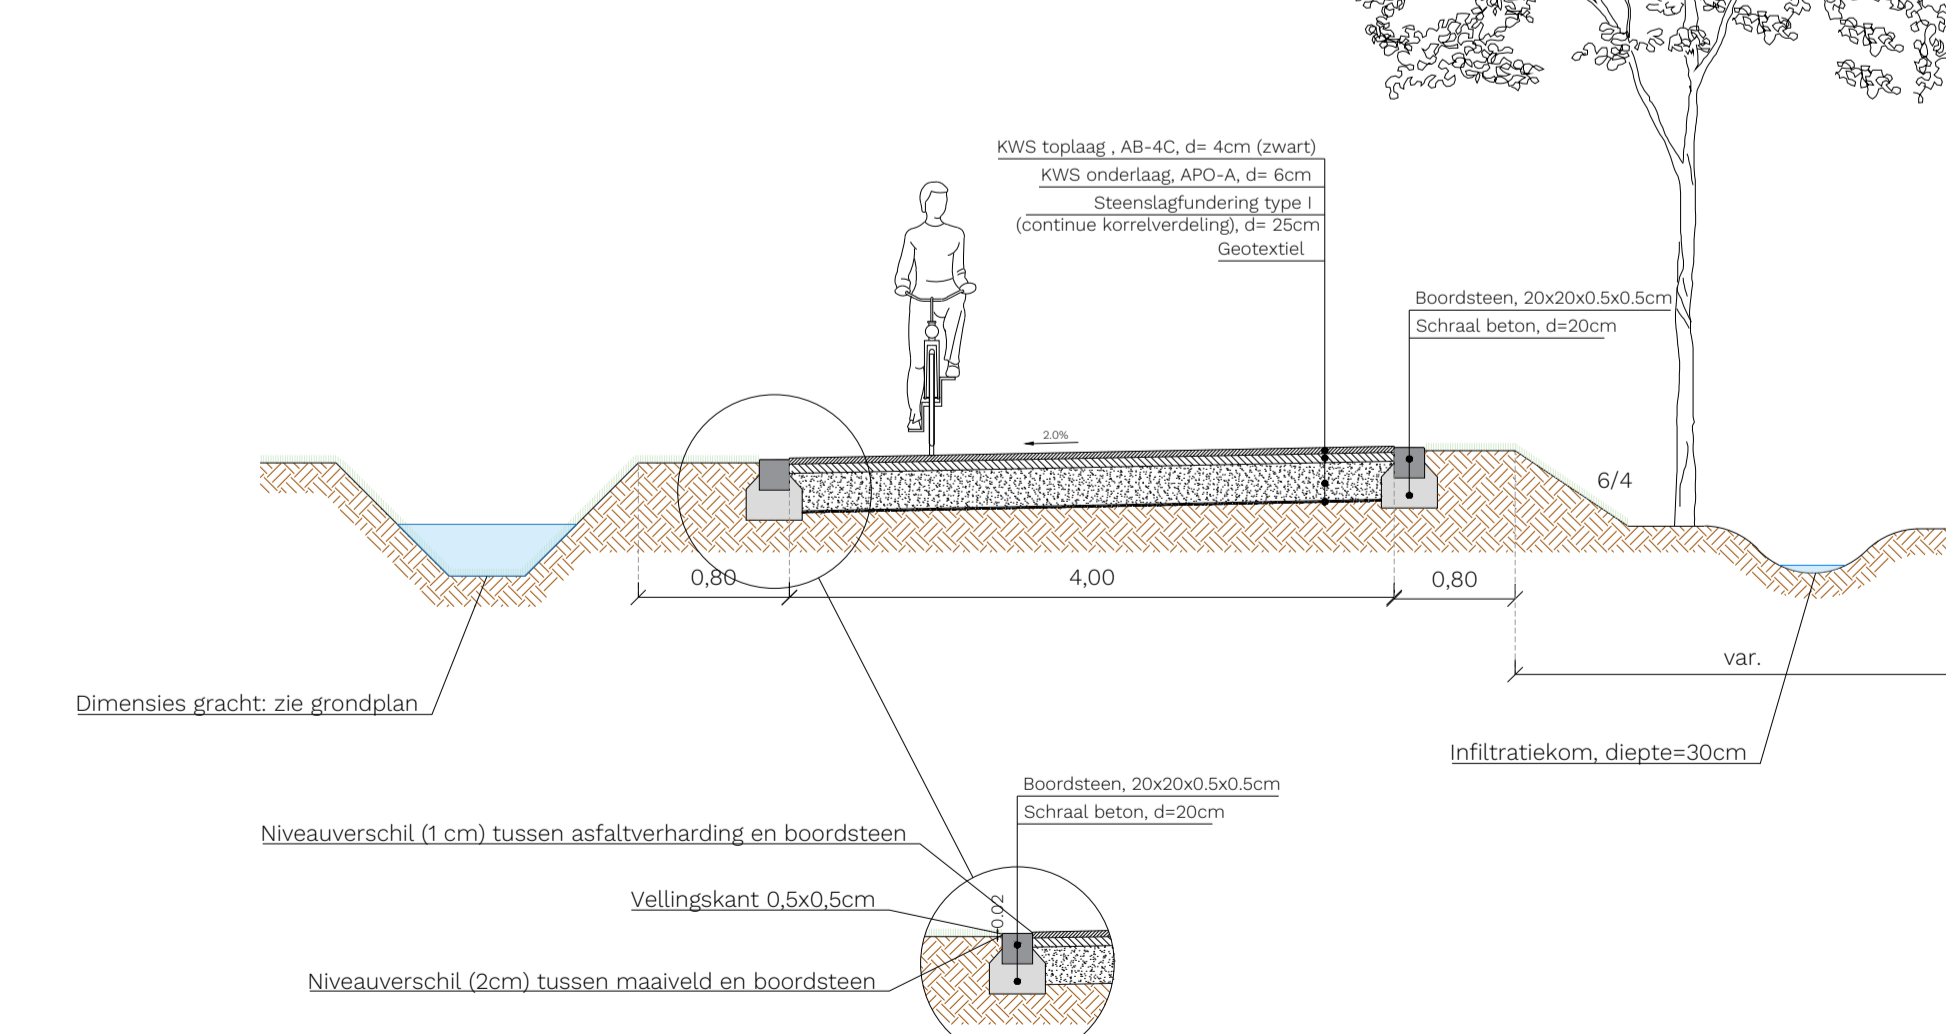

HW - Detail - Boordsteen



HW - TDP 7 - DP31-36

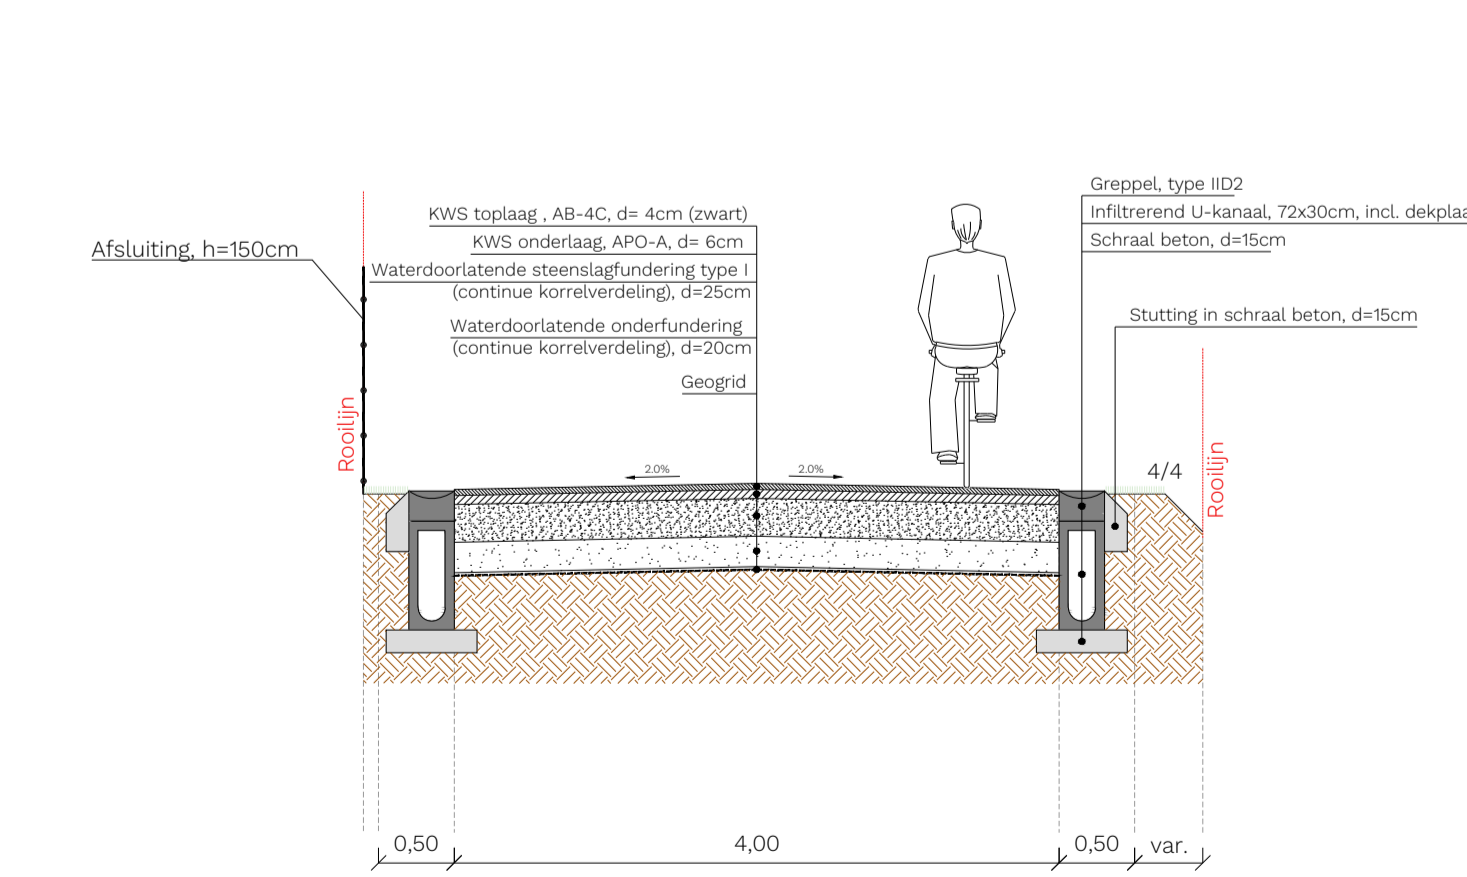

Fietswegaanpak F25
Leuven-Aarschot

Provincie Vlaams-Brabant
Goedgekeurd d.d. ...

evolta
Bert Milants
Sam Willems

Typedwarsprofielen (1-7)
Segment 2 - Holsbeek-Wilsele

DATUM	HISTORIEK	TEK	VER
13/07/2023	Aanpassingen OP1 t.e.m. opstart aanbesteding (AB)	WM	AS
31/07/2023	Aanpassingen f.v. AB-dossier (draftversie)	WM	AS
30/10/2023	Aanpassingen f.v. AB-dossier (draftversie)	WM	AS

FASE: AB
SCHAAL: 1/50
PLANNR.: 4.1/2
WERKNR.: 24/63.002_A_01_WR
REV.: B